




YE3 to IP-(YE4)

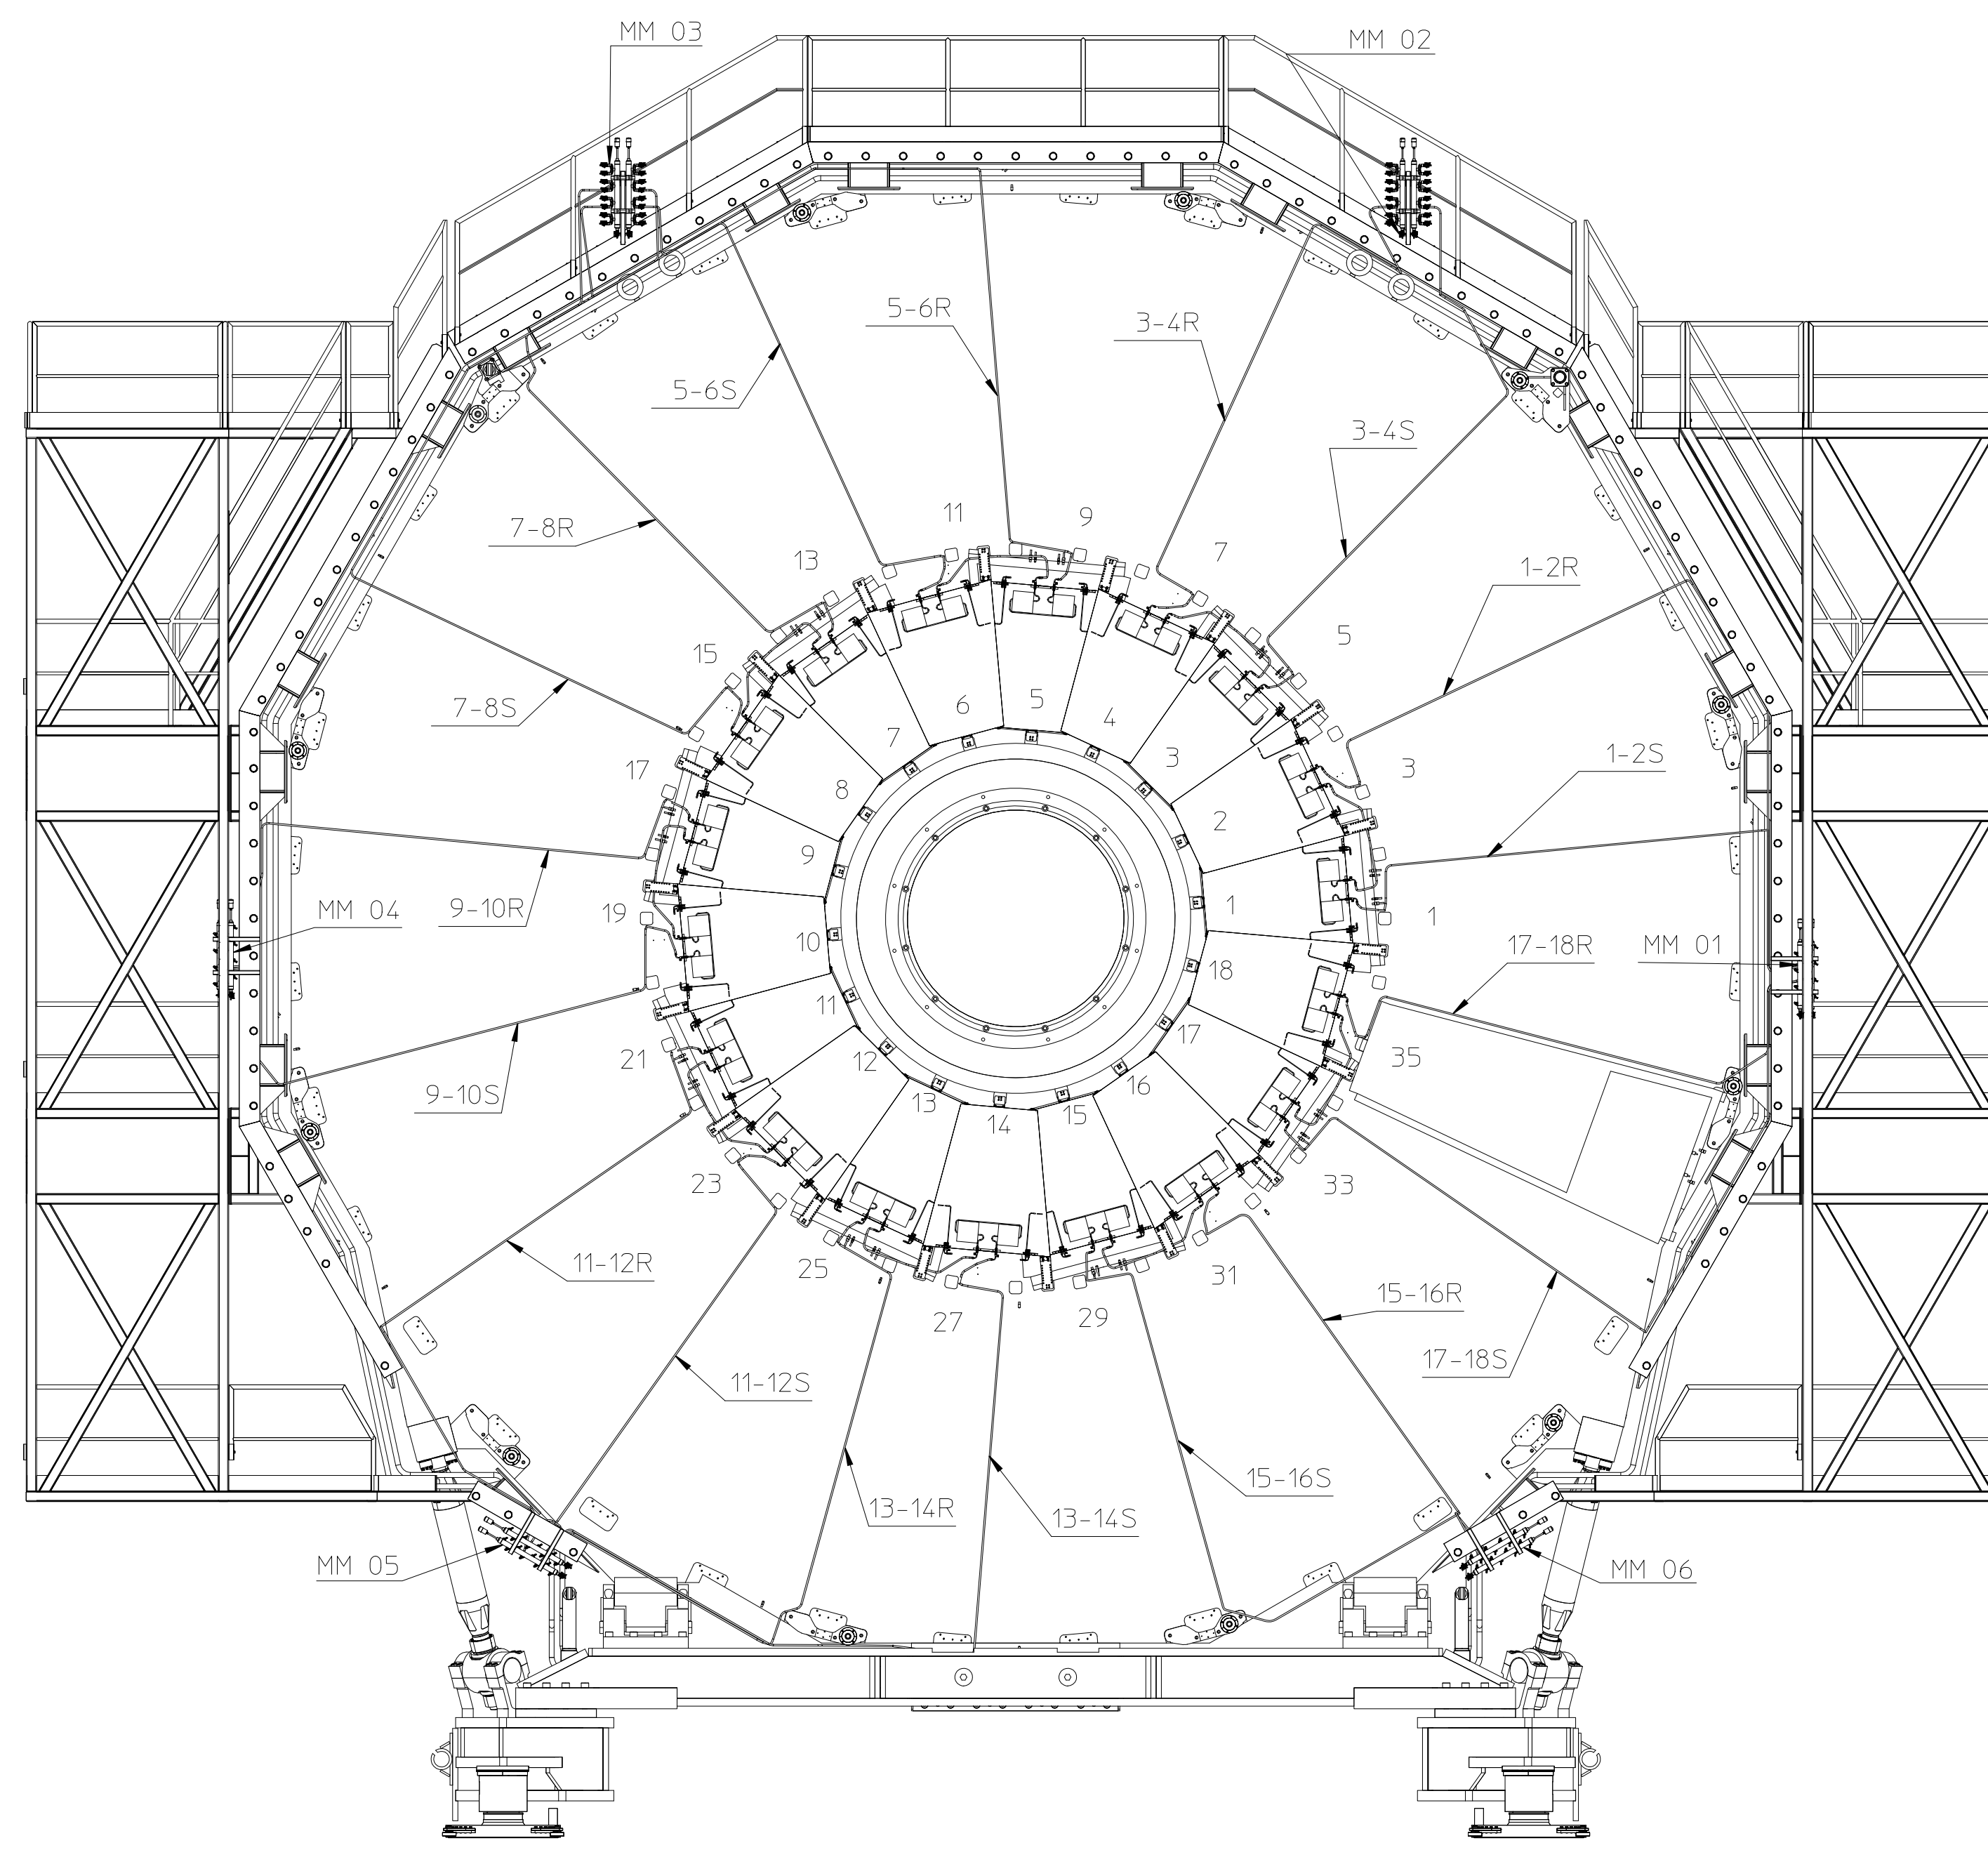


Gen of YE3 to IP-(YE4)

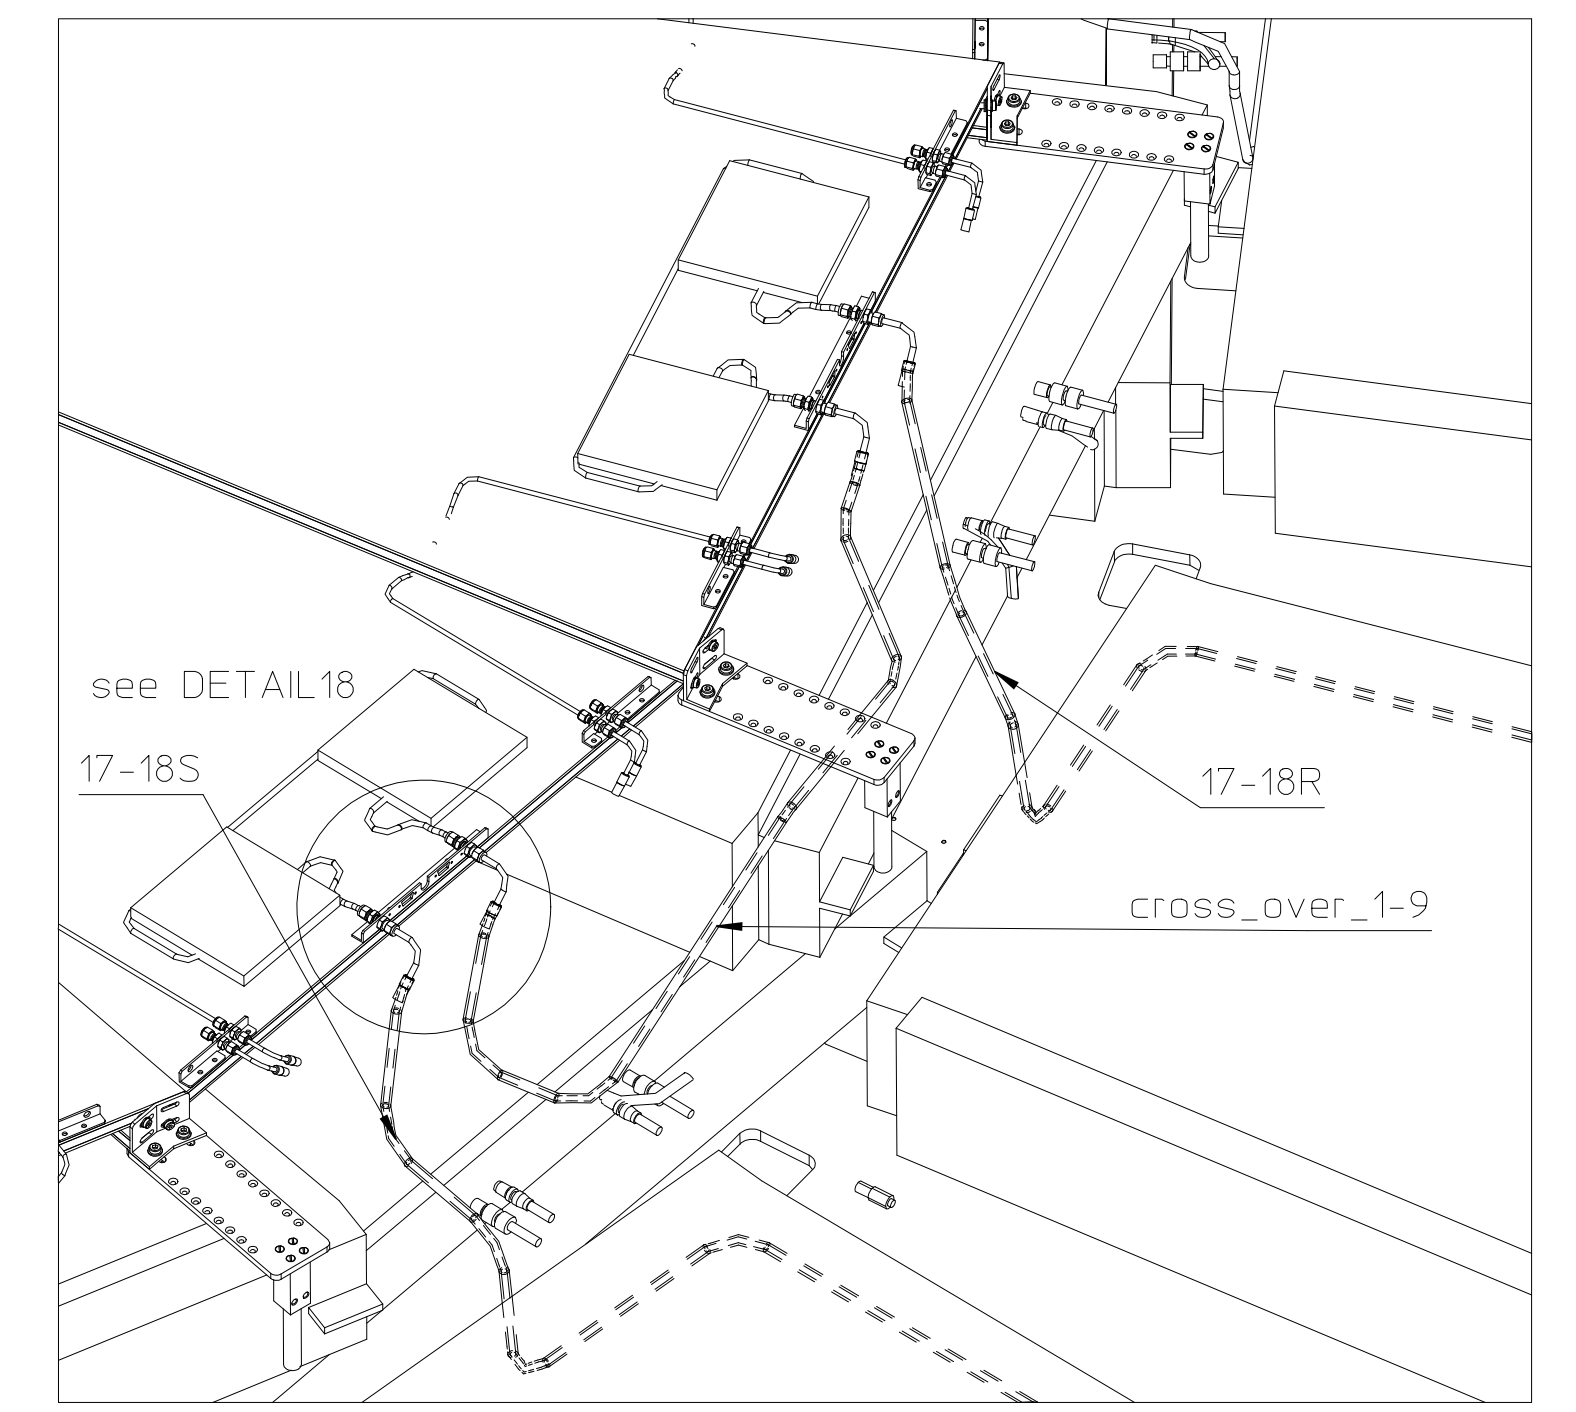


Partial3  
Scale 1:10

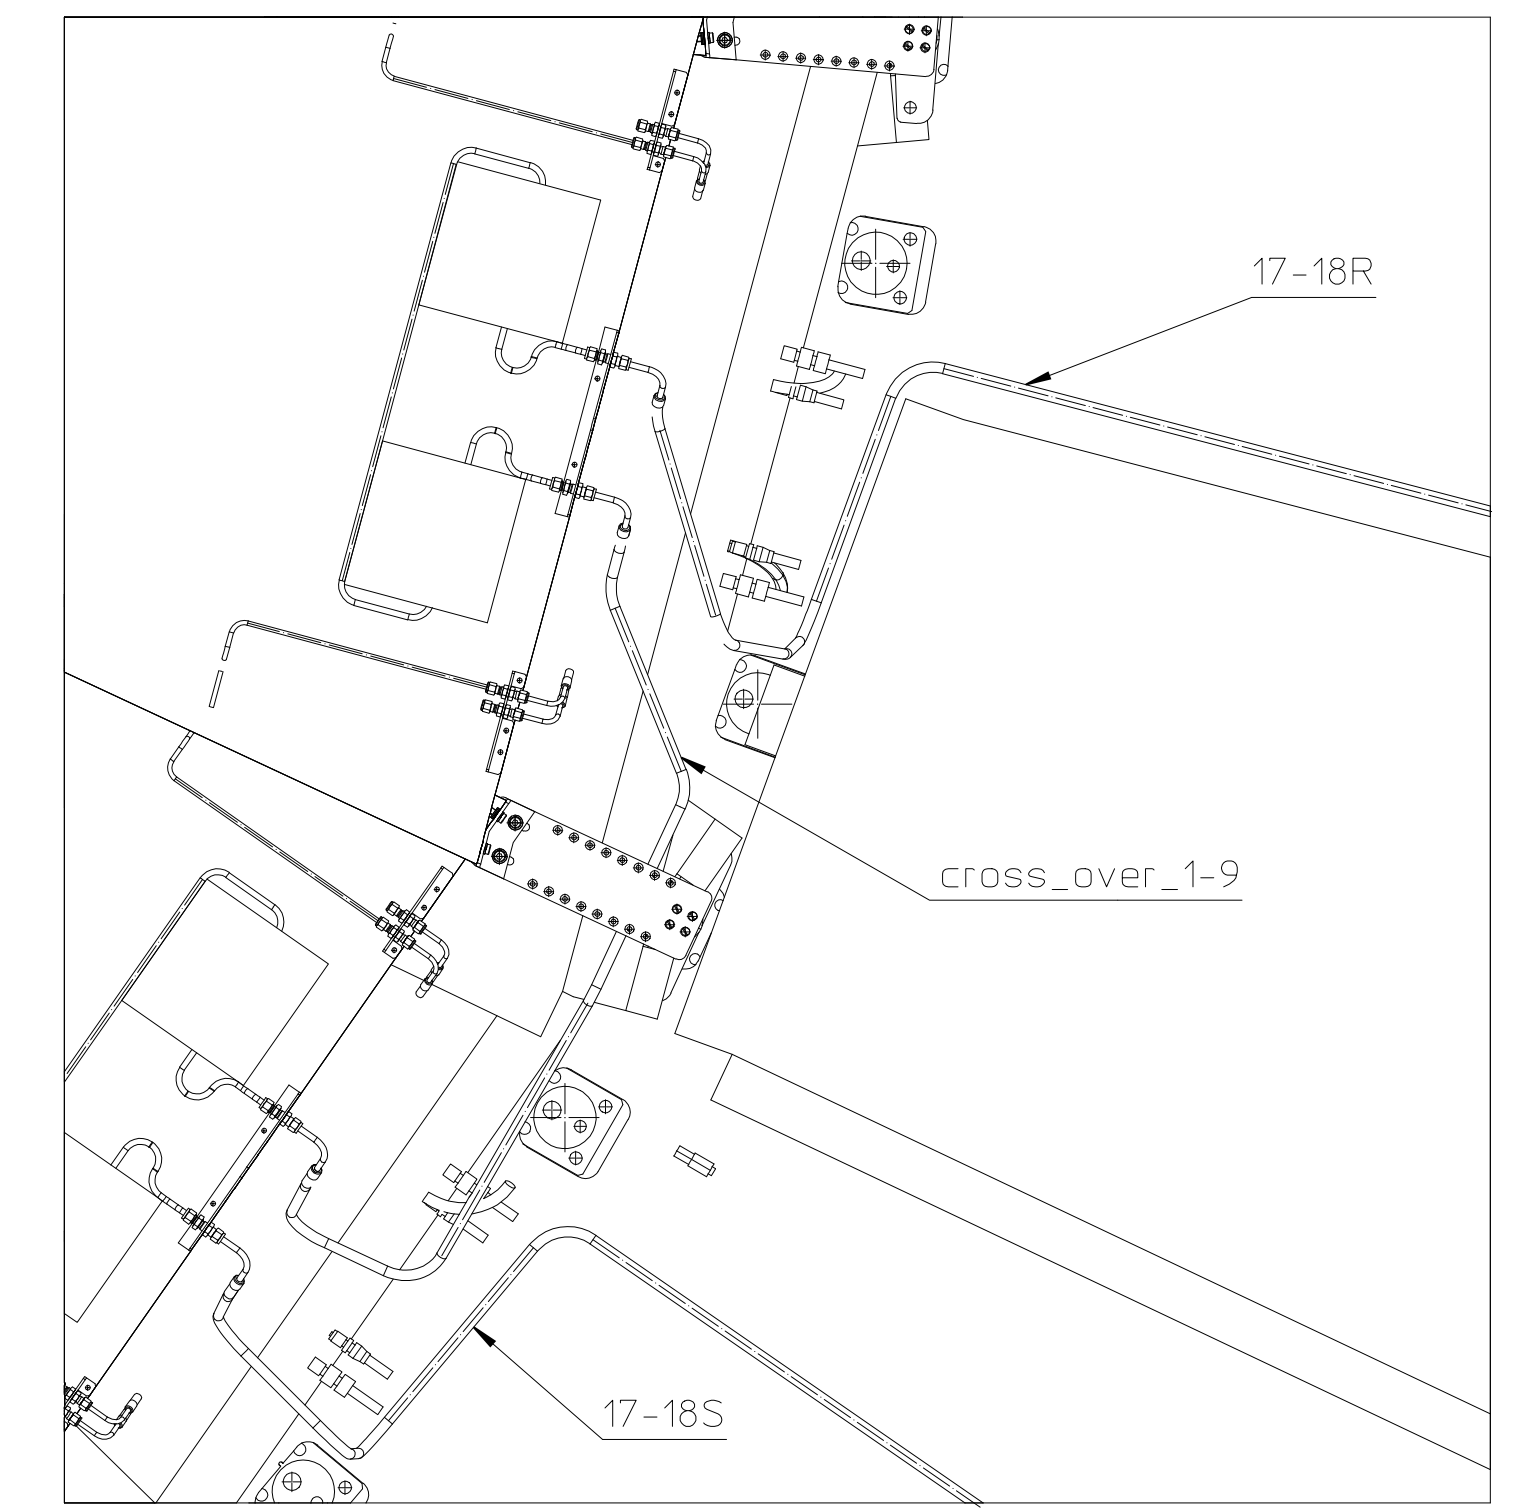


Partial4  
Scale 1:10

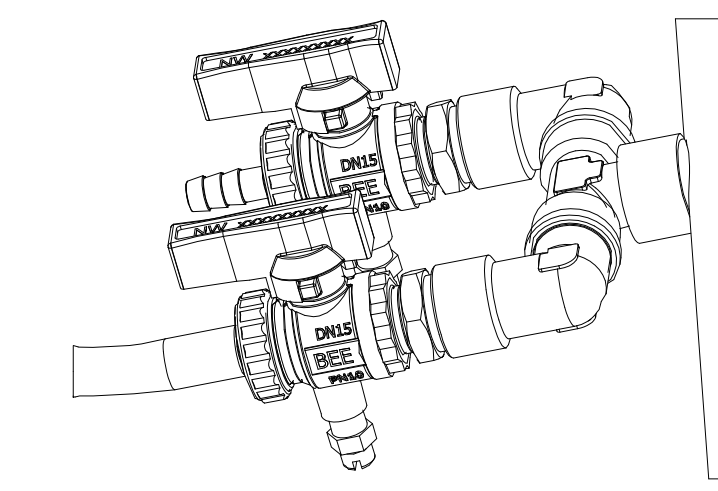


DETAIL17  
Scale 1:2

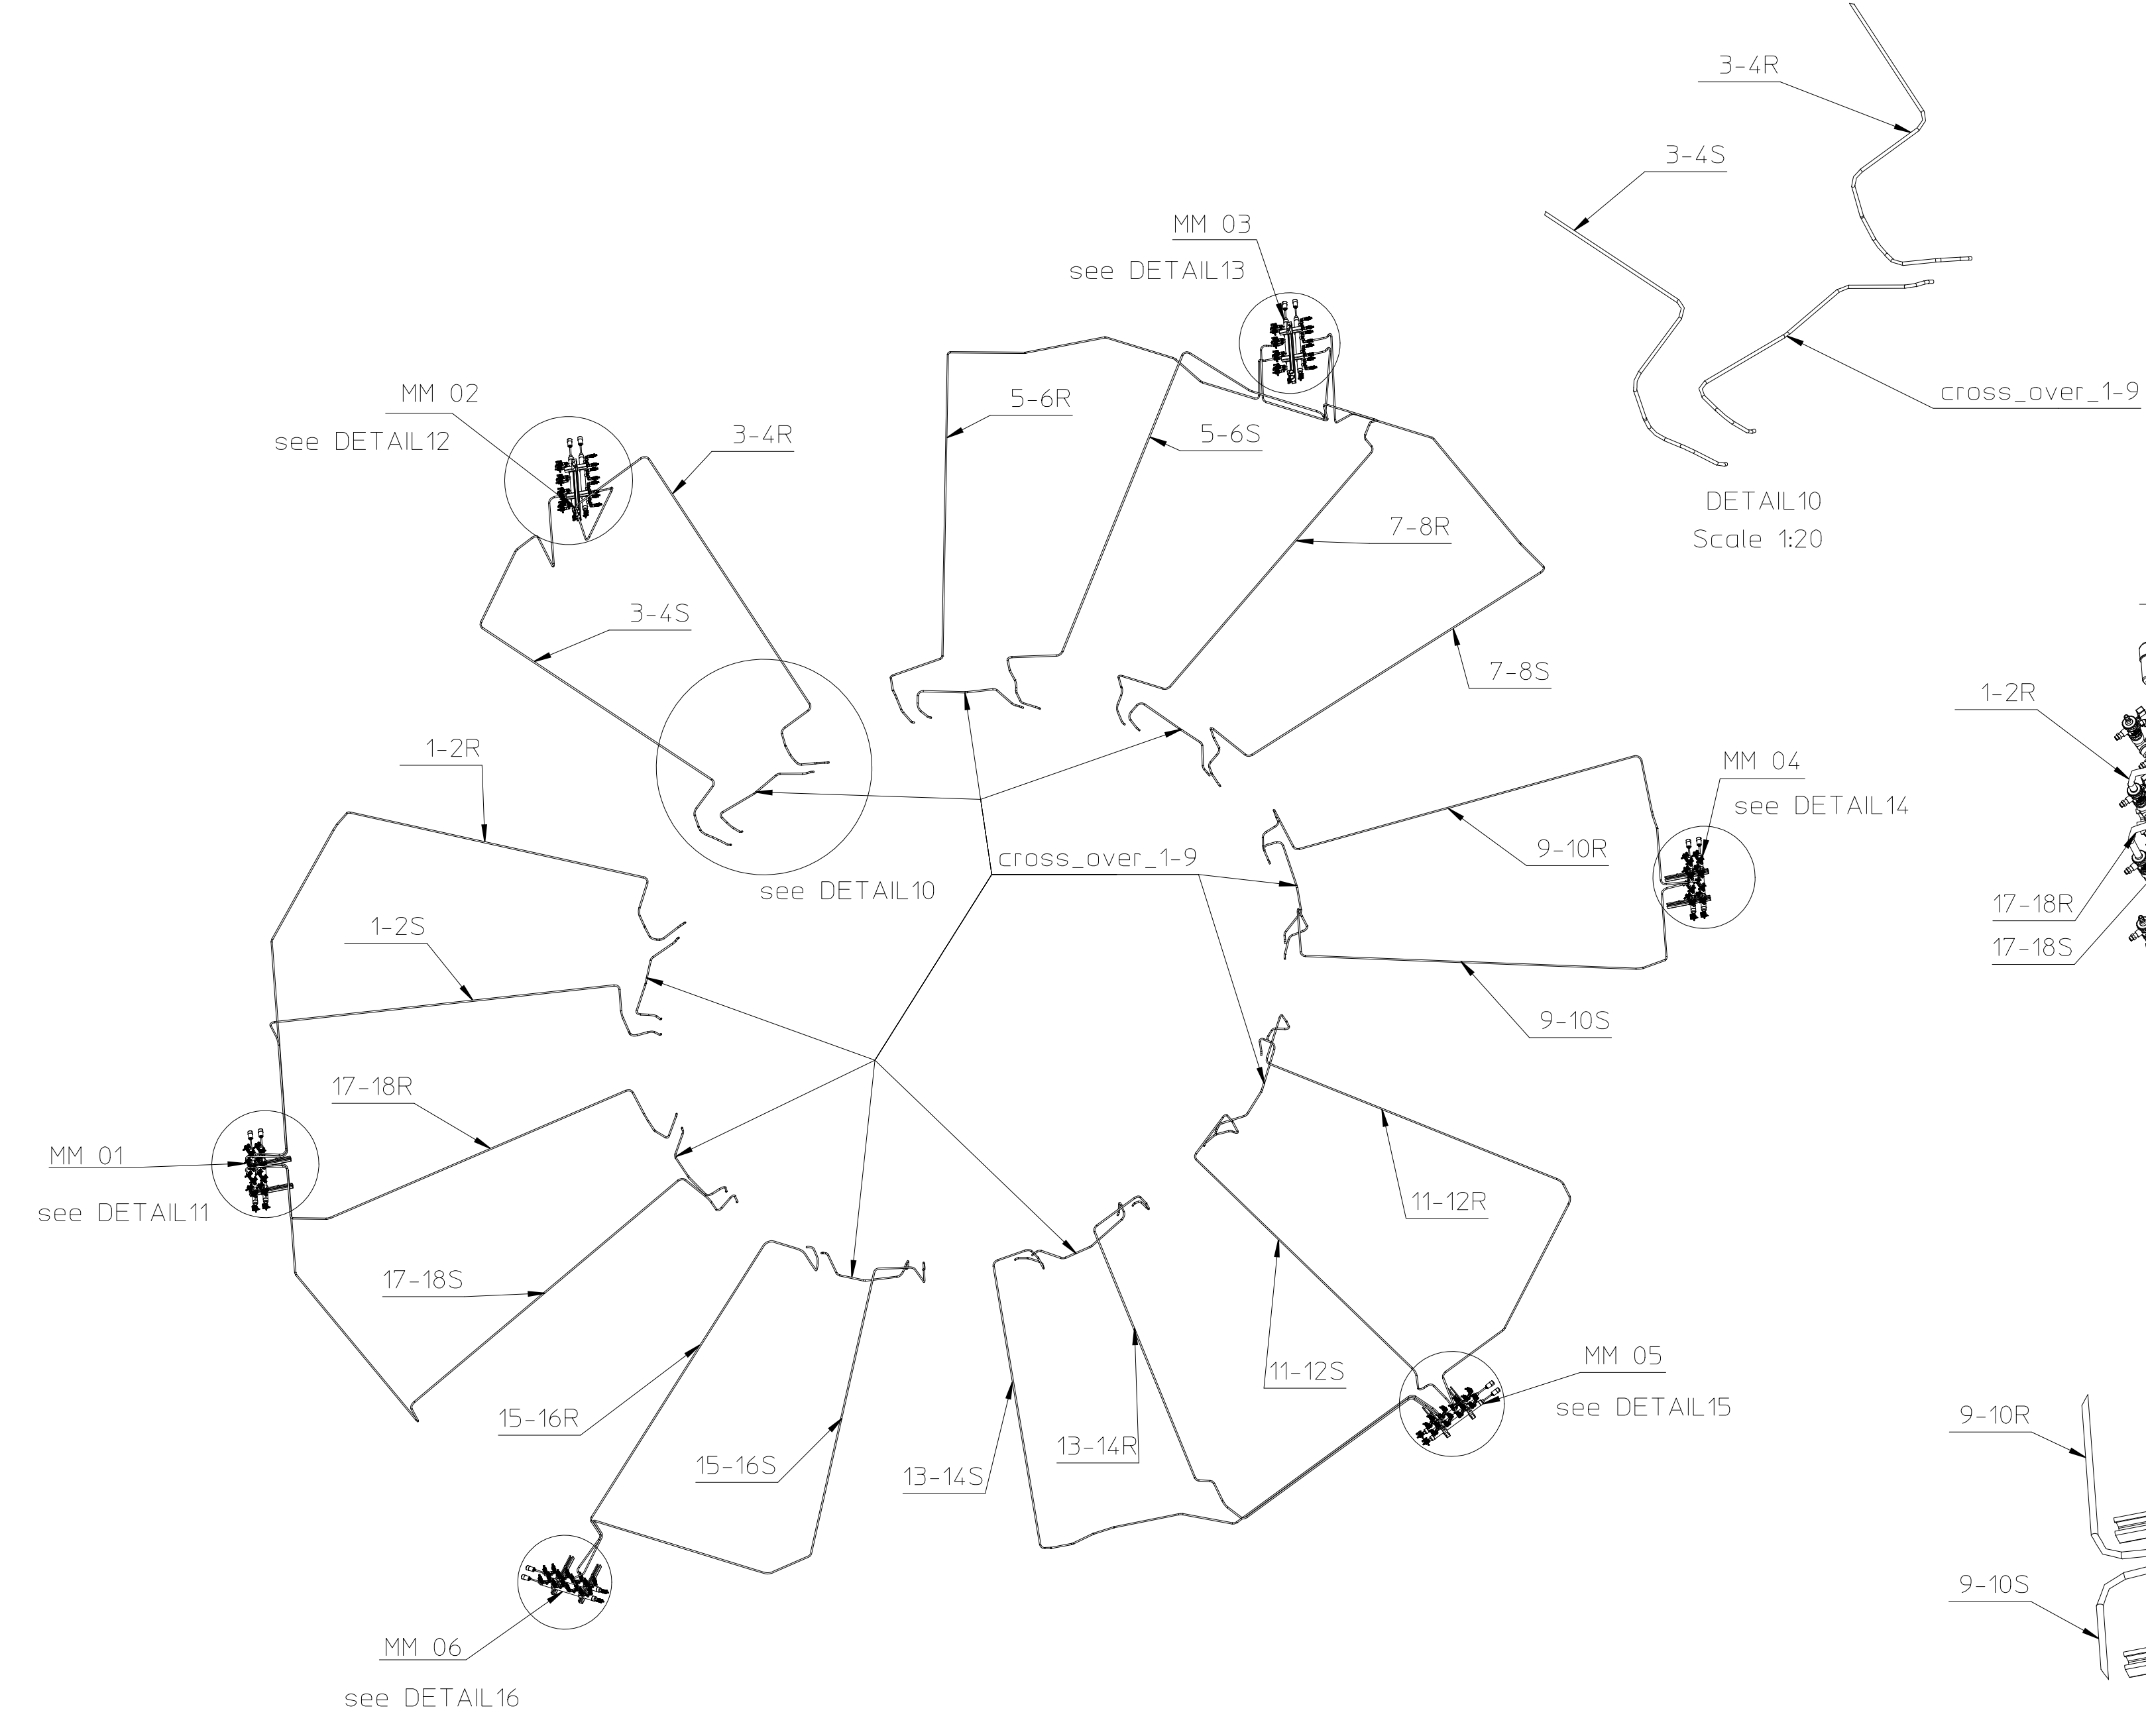


Hoses YE3 from IP

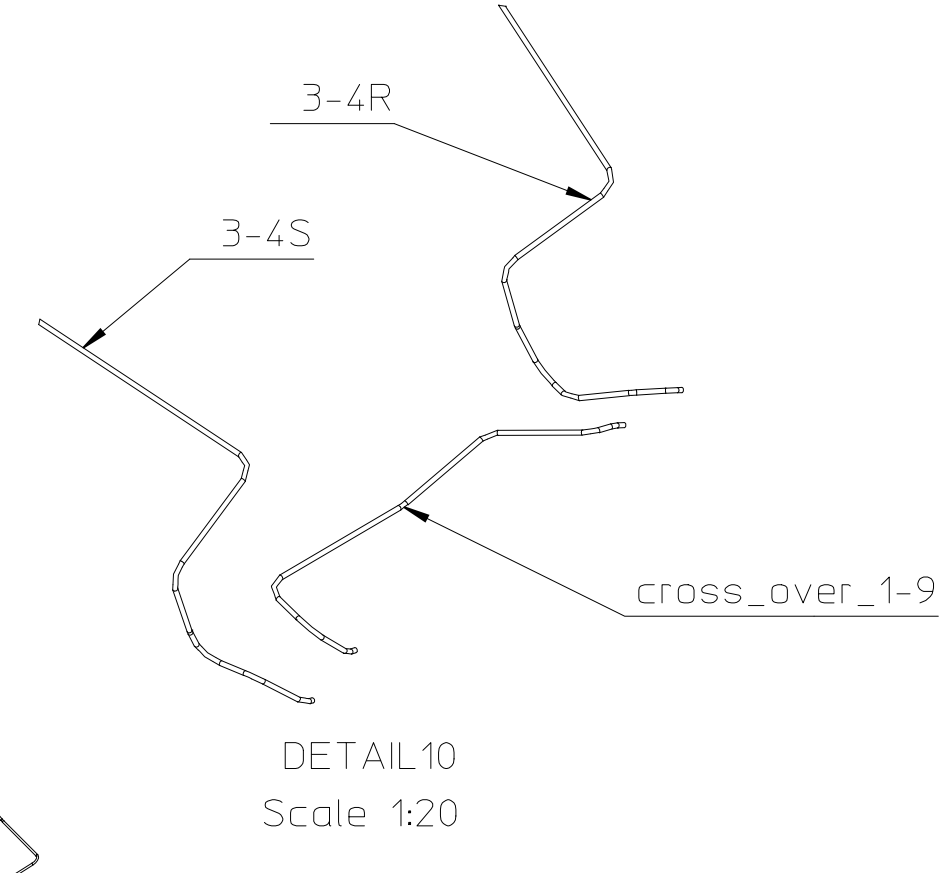


DETAIL10  
Scale 1:20

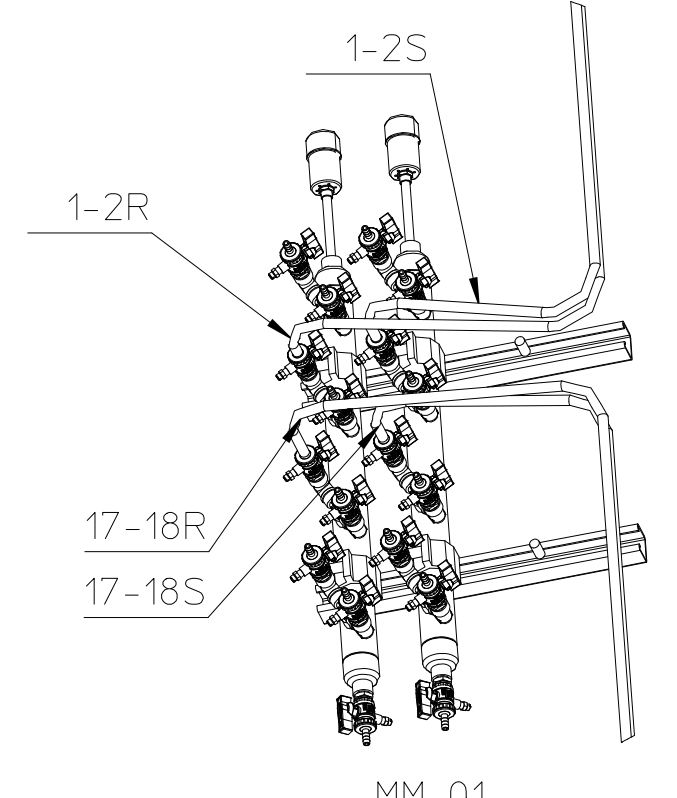


MM 01  
DETAIL11  
Scale 1:10

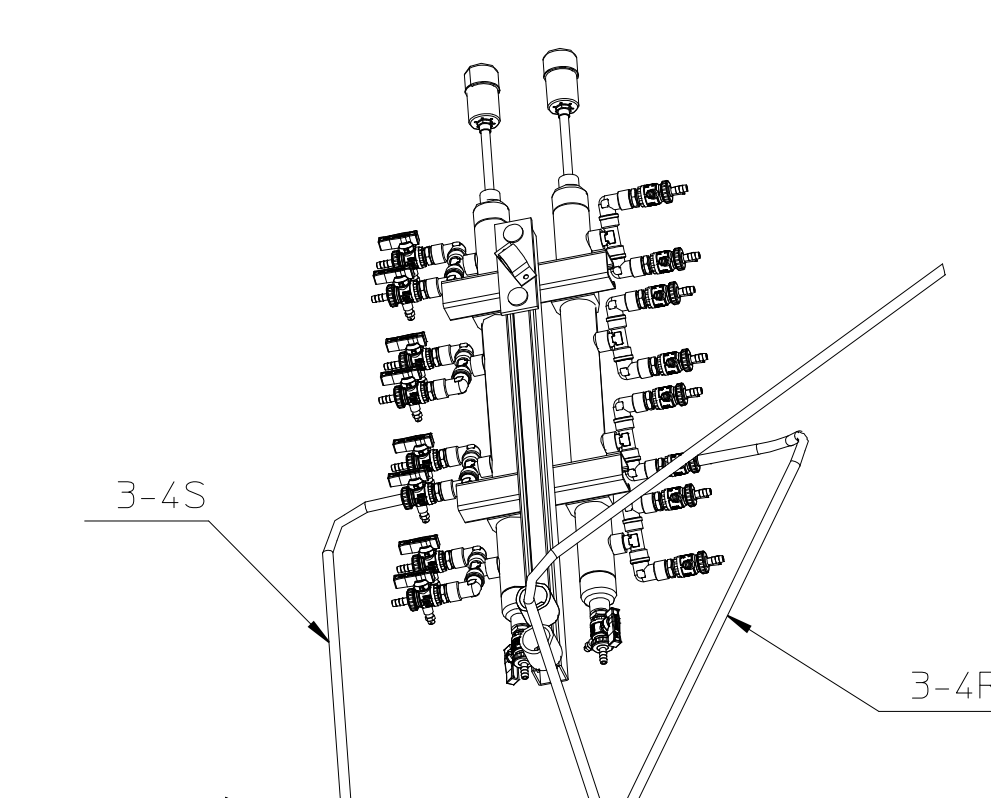


MM 02  
DETAIL12  
Scale 1:10

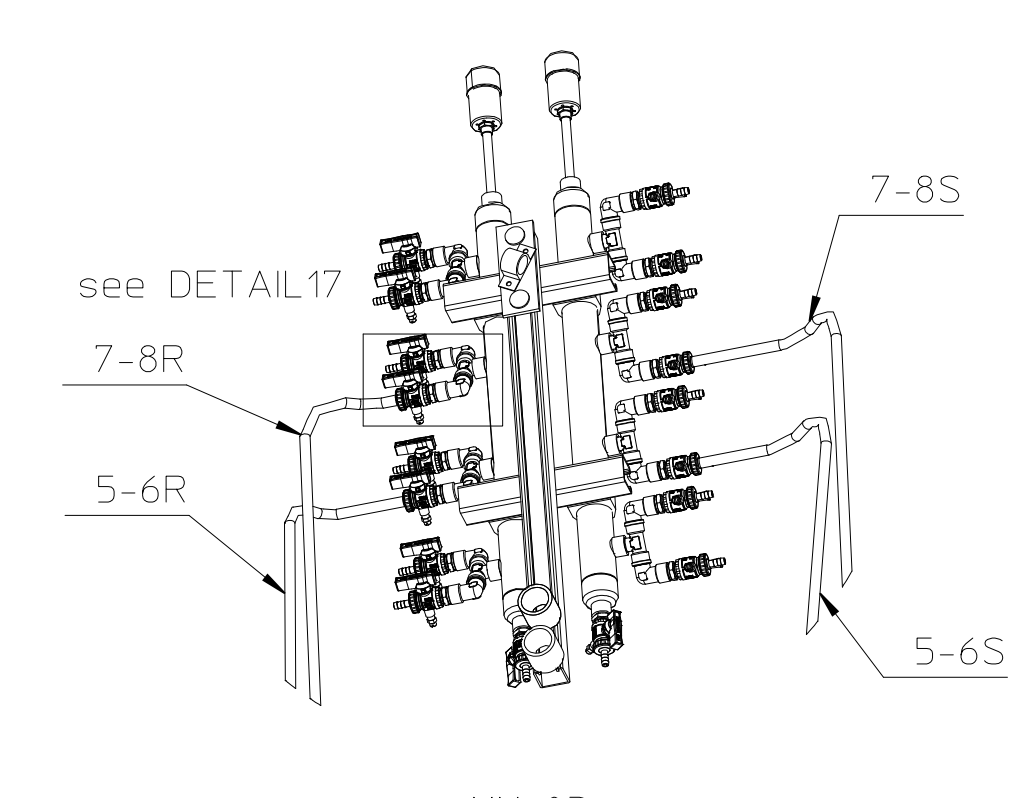


MM 03  
DETAIL13  
Scale 1:10

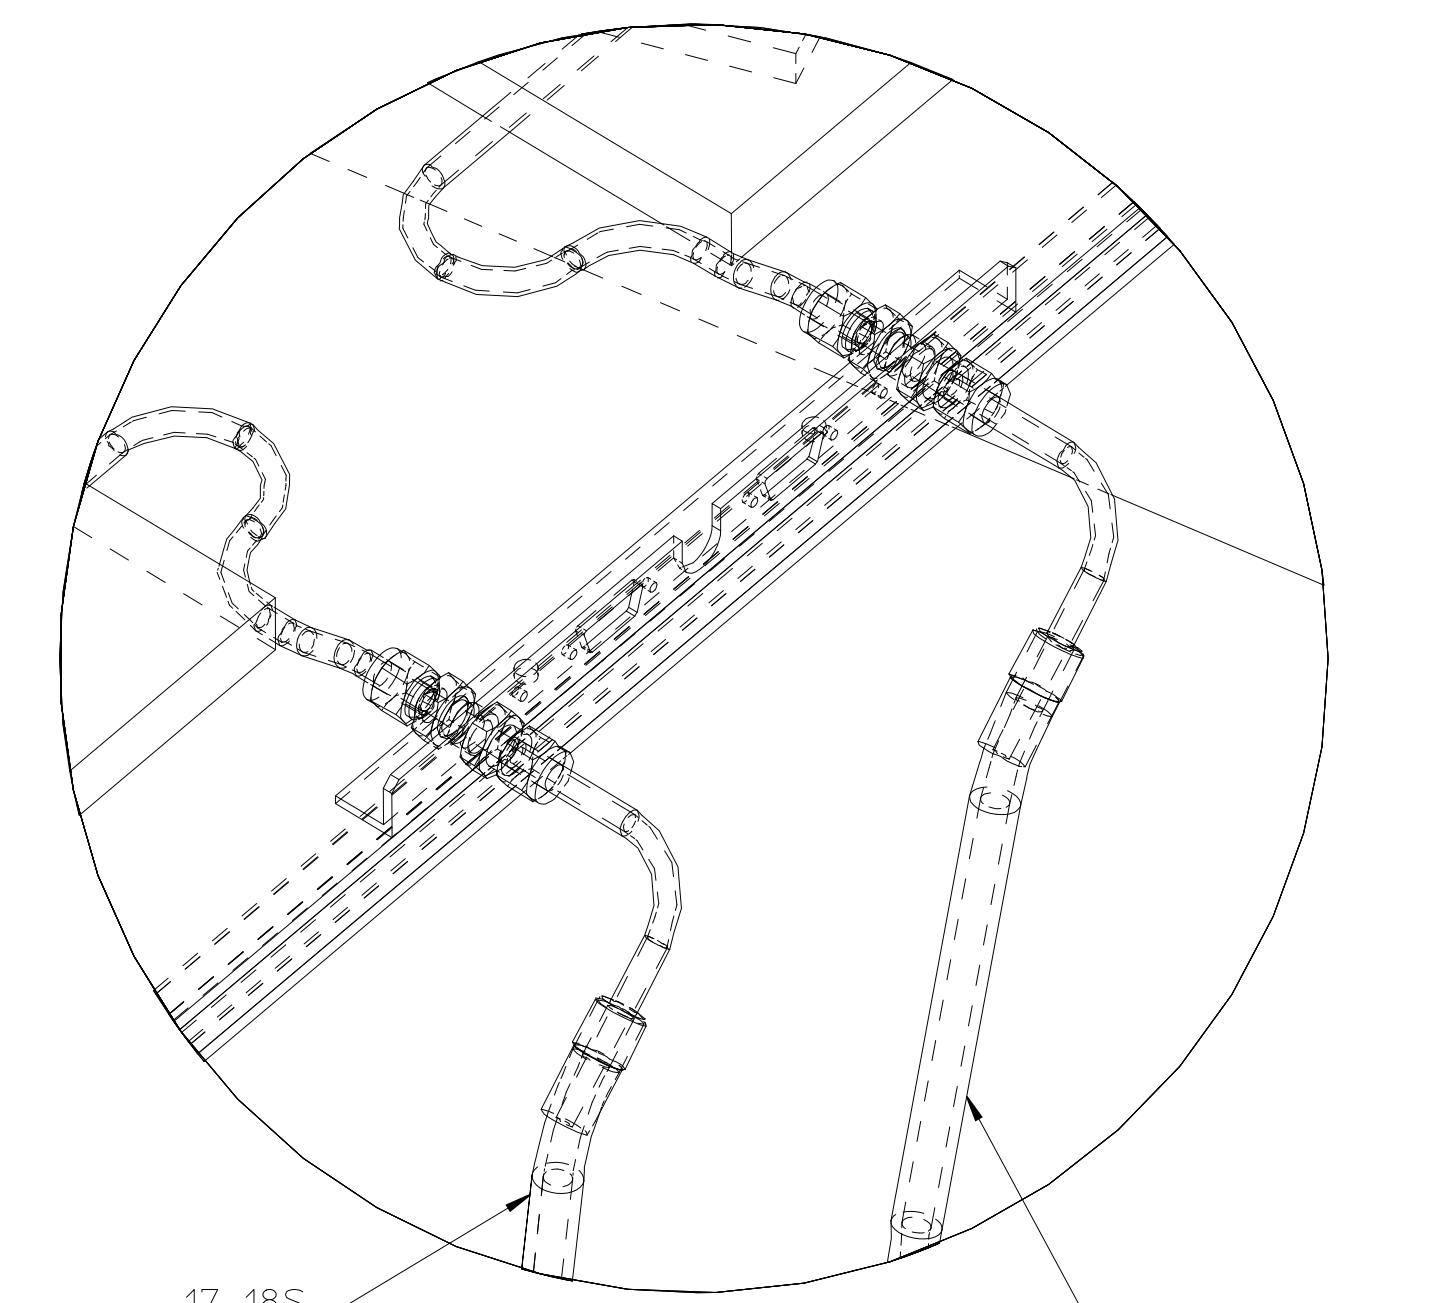


DETAIL18  
Scale 1:2

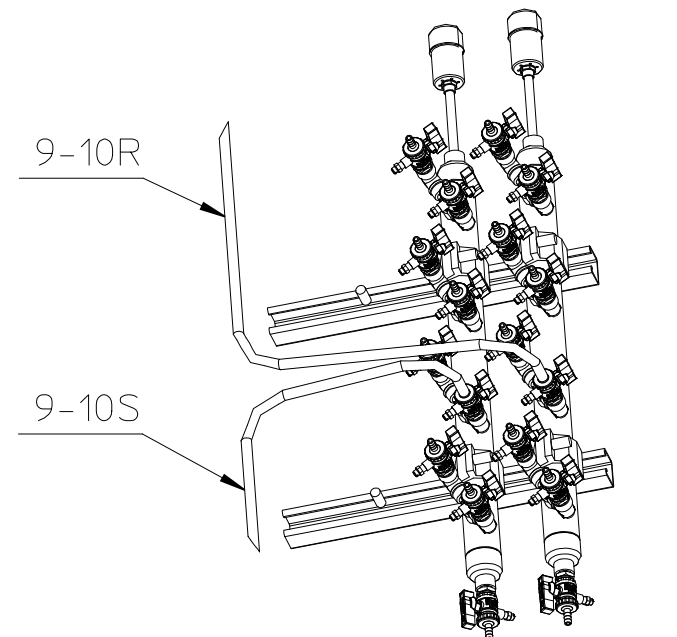


MM 04  
DETAIL14  
Scale 1:10

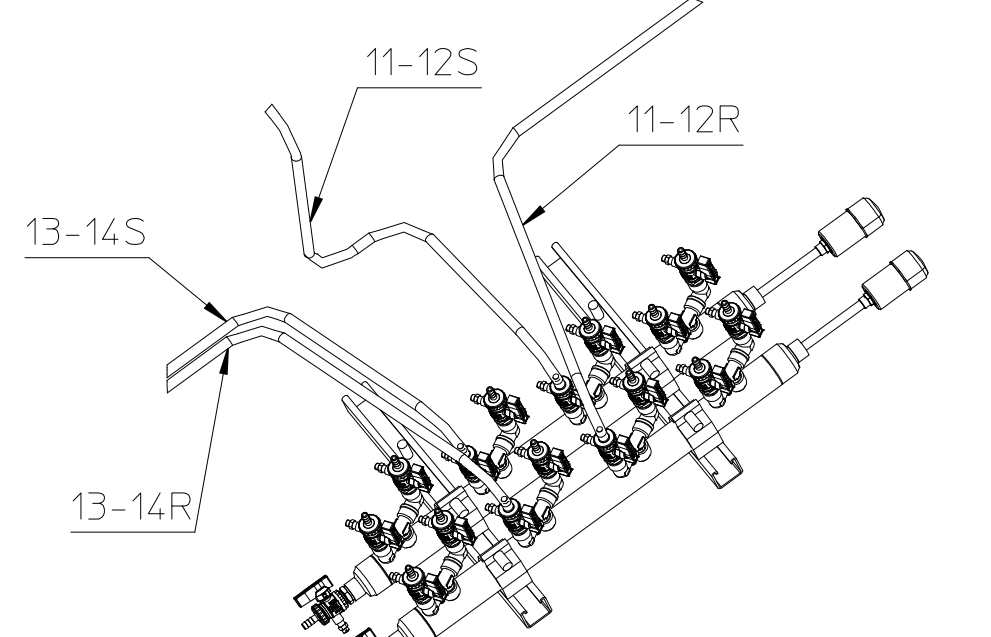

MM 05  
DETAIL15  
Scale 1:10

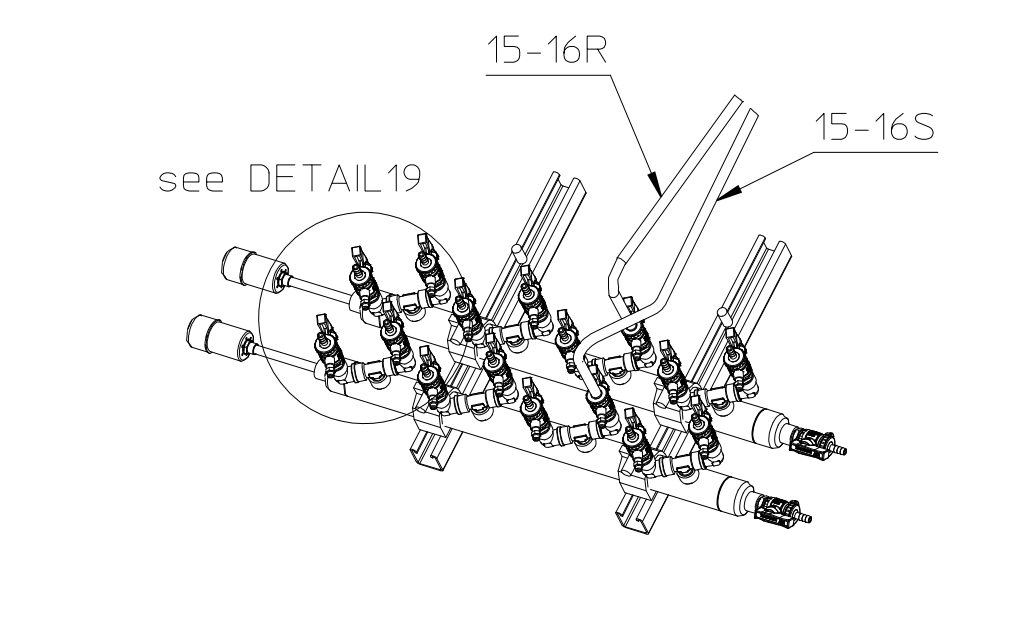

MM 06  
DETAIL16  
Scale 1:10

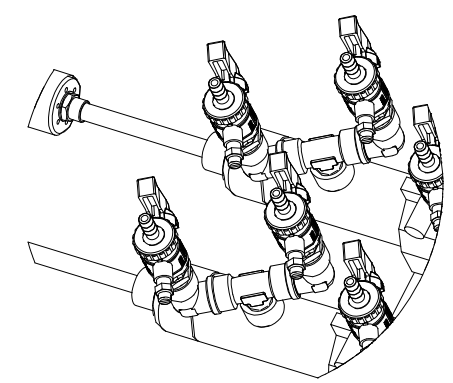

DETAIL19  
Scale 1:5

REVISION REQUESTS TO BE MADE BY THE CLIENT AND APPROVED BY THE DESIGNER. ALL CHANGES MUST BE APPROVED BY THE DESIGNER AND THE CLIENT. THE DESIGNER IS NOT RESPONSIBLE FOR THE CONSTRUCTION OF THE PROJECT. THE CLIENT IS RESPONSIBLE FOR THE CONSTRUCTION OF THE PROJECT.

DETECTOR INTEGRATION-INFRASTRUCTURE-MECHANICS		SCALE	DESIGNER	DATE
RPC Cooling Hoses for YE+4		1:50	Unhykov	27.07.2019
Assembly drawing				
VALID FOR EXECUTION				
VALID FOR EXECUTION				